


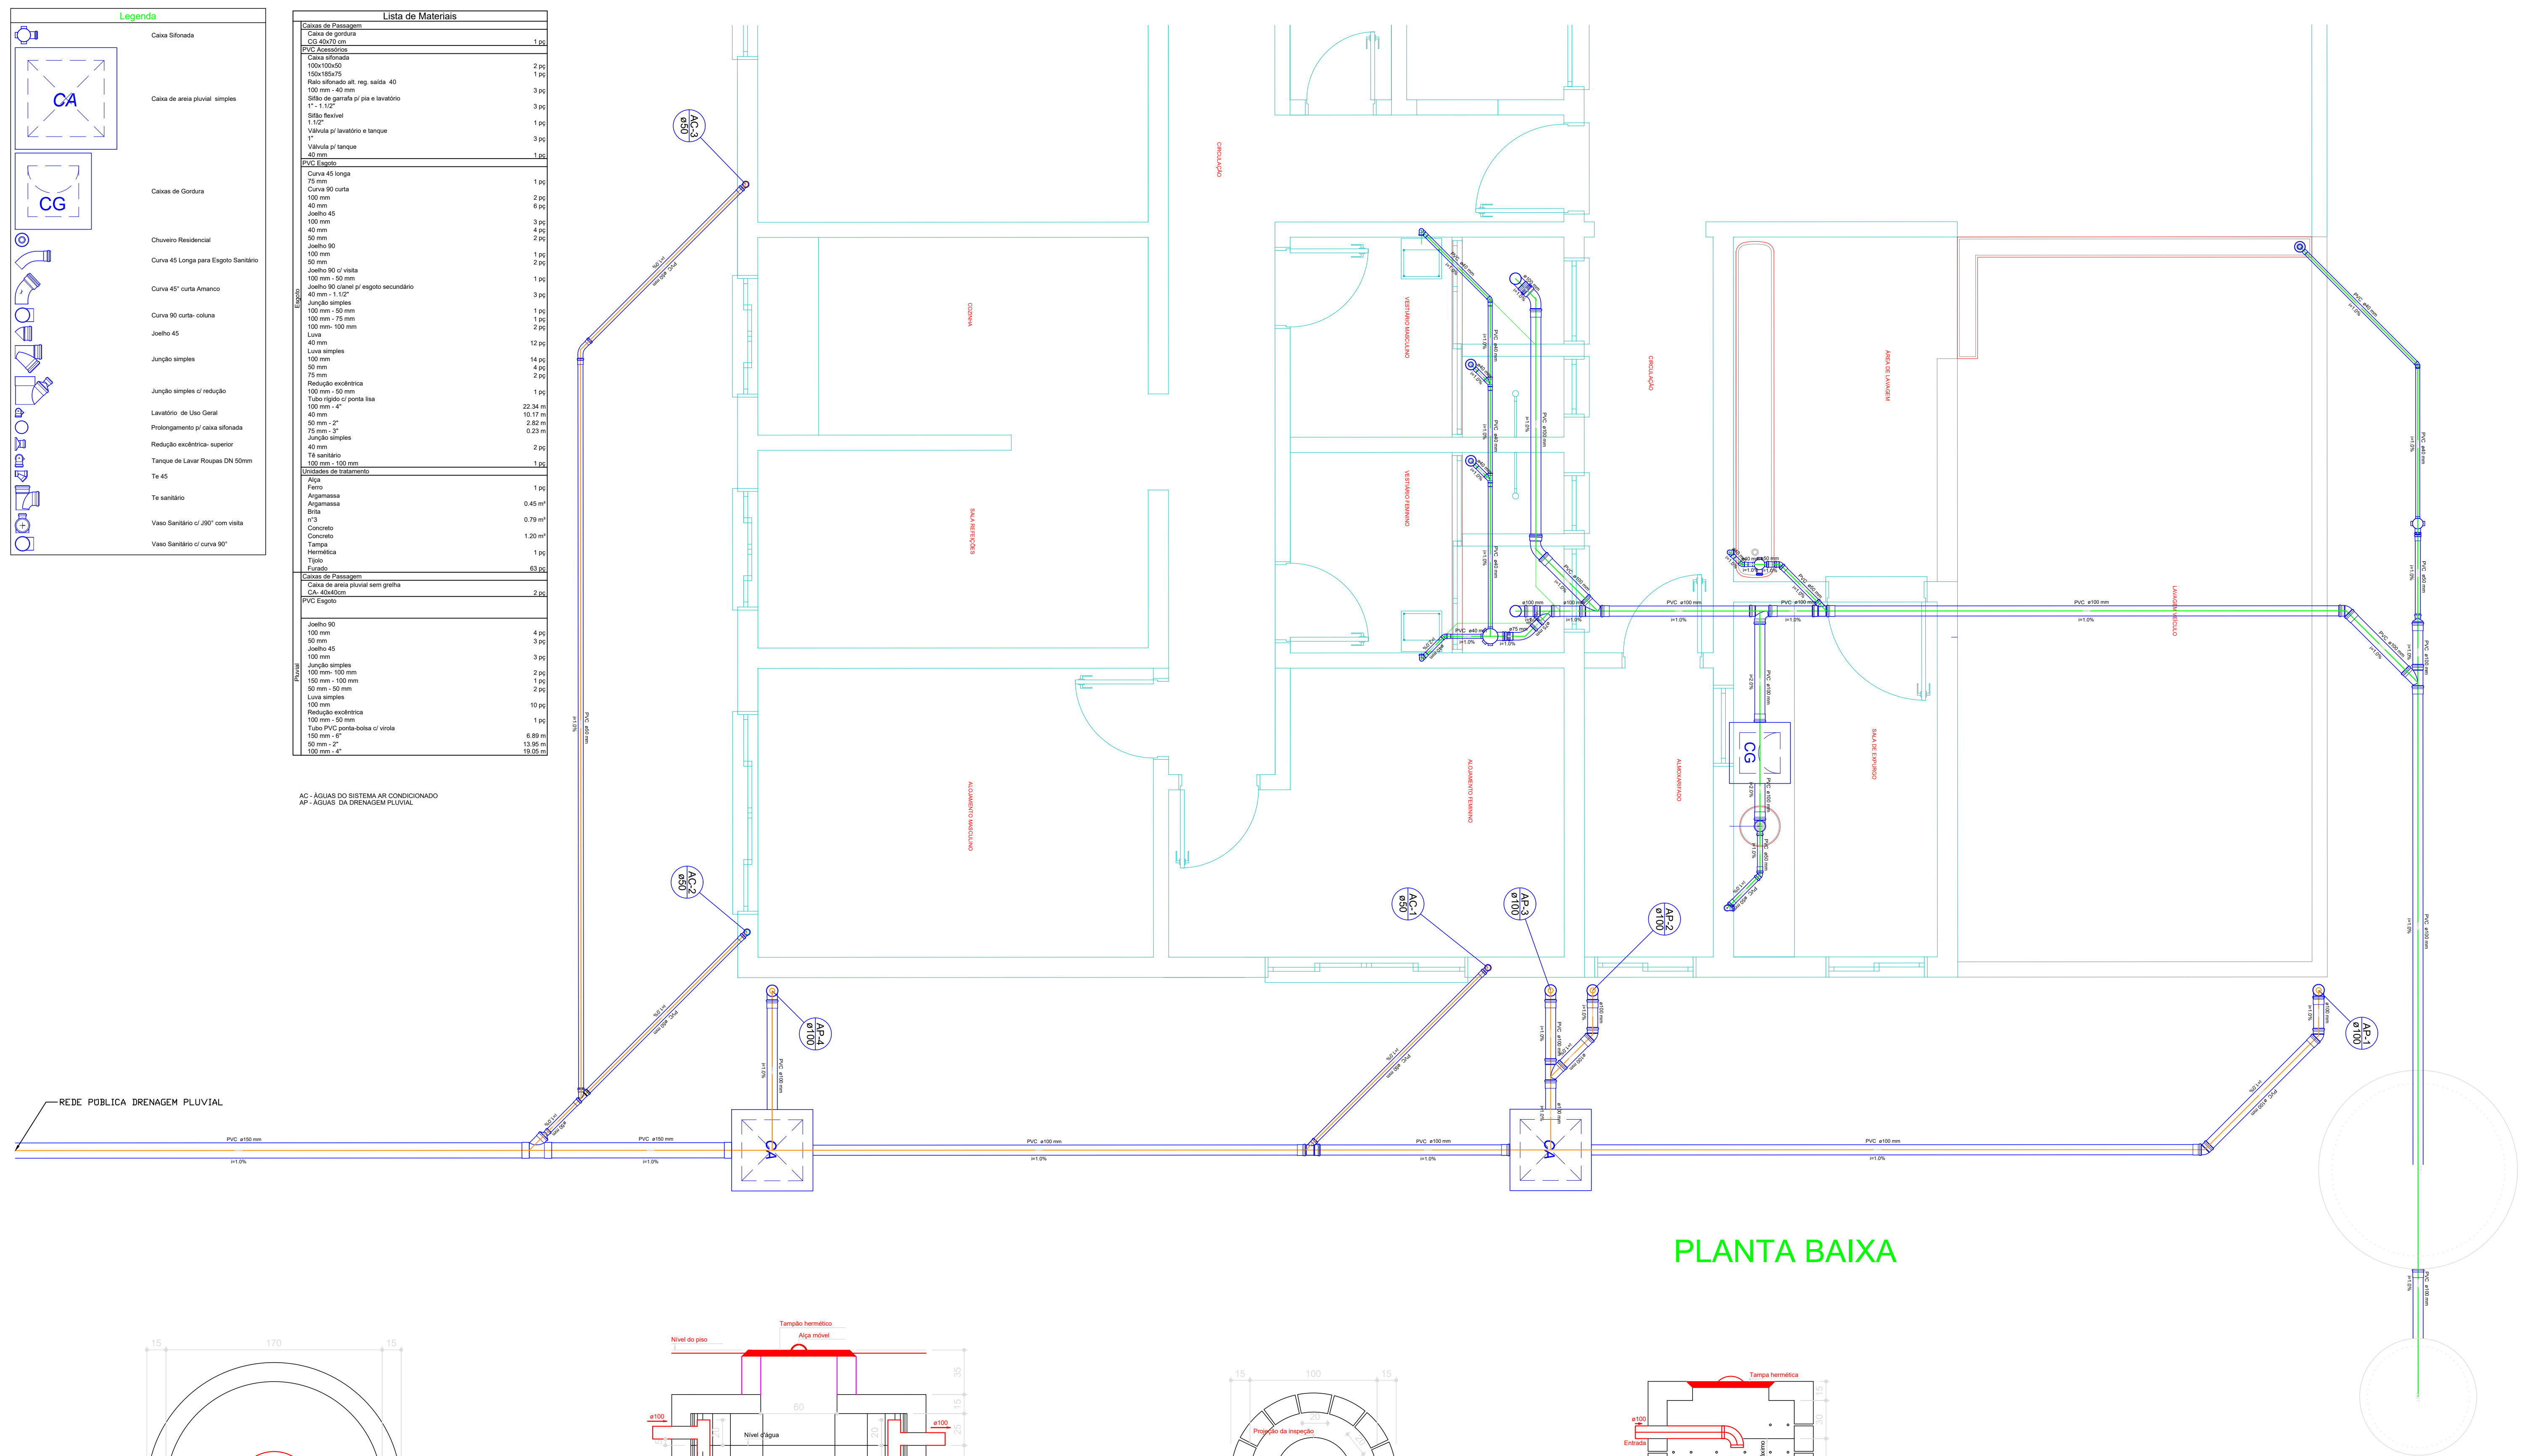



[illegible][illegible]

|                                                                                       |   |       |   |
|---------------------------------------------------------------------------------------|---|-------|---|
| <b>Revisões da Plancha</b>                                                            |   |       |   |
| -                                                                                     | Comentários   | Autor | Data                                                                                               |
| 01                                                                                    | Revisão Geral   | Fabio | 26/08/2019                                                                                         |
|                                                                                       |   |       |   |
| <b>PREFEITURA MUNICIPAL DE PLANALTO</b>                                               |   |       |   |
|  | <b>OBJETO:</b><br>AMPLIAÇÃO DE EDIFICAÇÃO PÚBLICA COM DESTINAÇÃO AO CONSÓRCIO SAMU<br><b>PROJETO HIDROSSANITÁRIO</b><br>RUA FLORIANÓPOLIS, LOTE Nº 10 DA QUADRA Nº 42, PLANALTO - PARANÁ. |       | <b>MATRICULA</b><br><br><b>DESENHO</b><br>FABIO SABINO                                             |
|                                                                                       | <b>RESPONSÁVEL TÉCNICO:</b><br><br>FABIO SABINO<br>CREA: 14.4165-D<br>ENGENHEIRO CIVIL   |       | <b>LOCALIDADE/BARRIO:</b><br>PRIMAVERA<br><br><b>DATA:</b><br>26/08/2019<br><br>PREFEITO MUNICIPAL |
|                                                                                       | <b>Área de Intervenção:</b><br>241,52 m <sup>2</sup><br><br><b>ESCALA:</b><br>indicada<br><br><b>FOUNDAÇÃO:</b><br>HIDROSS.                                                               |       | <b>02/02</b>                                                                                       |